
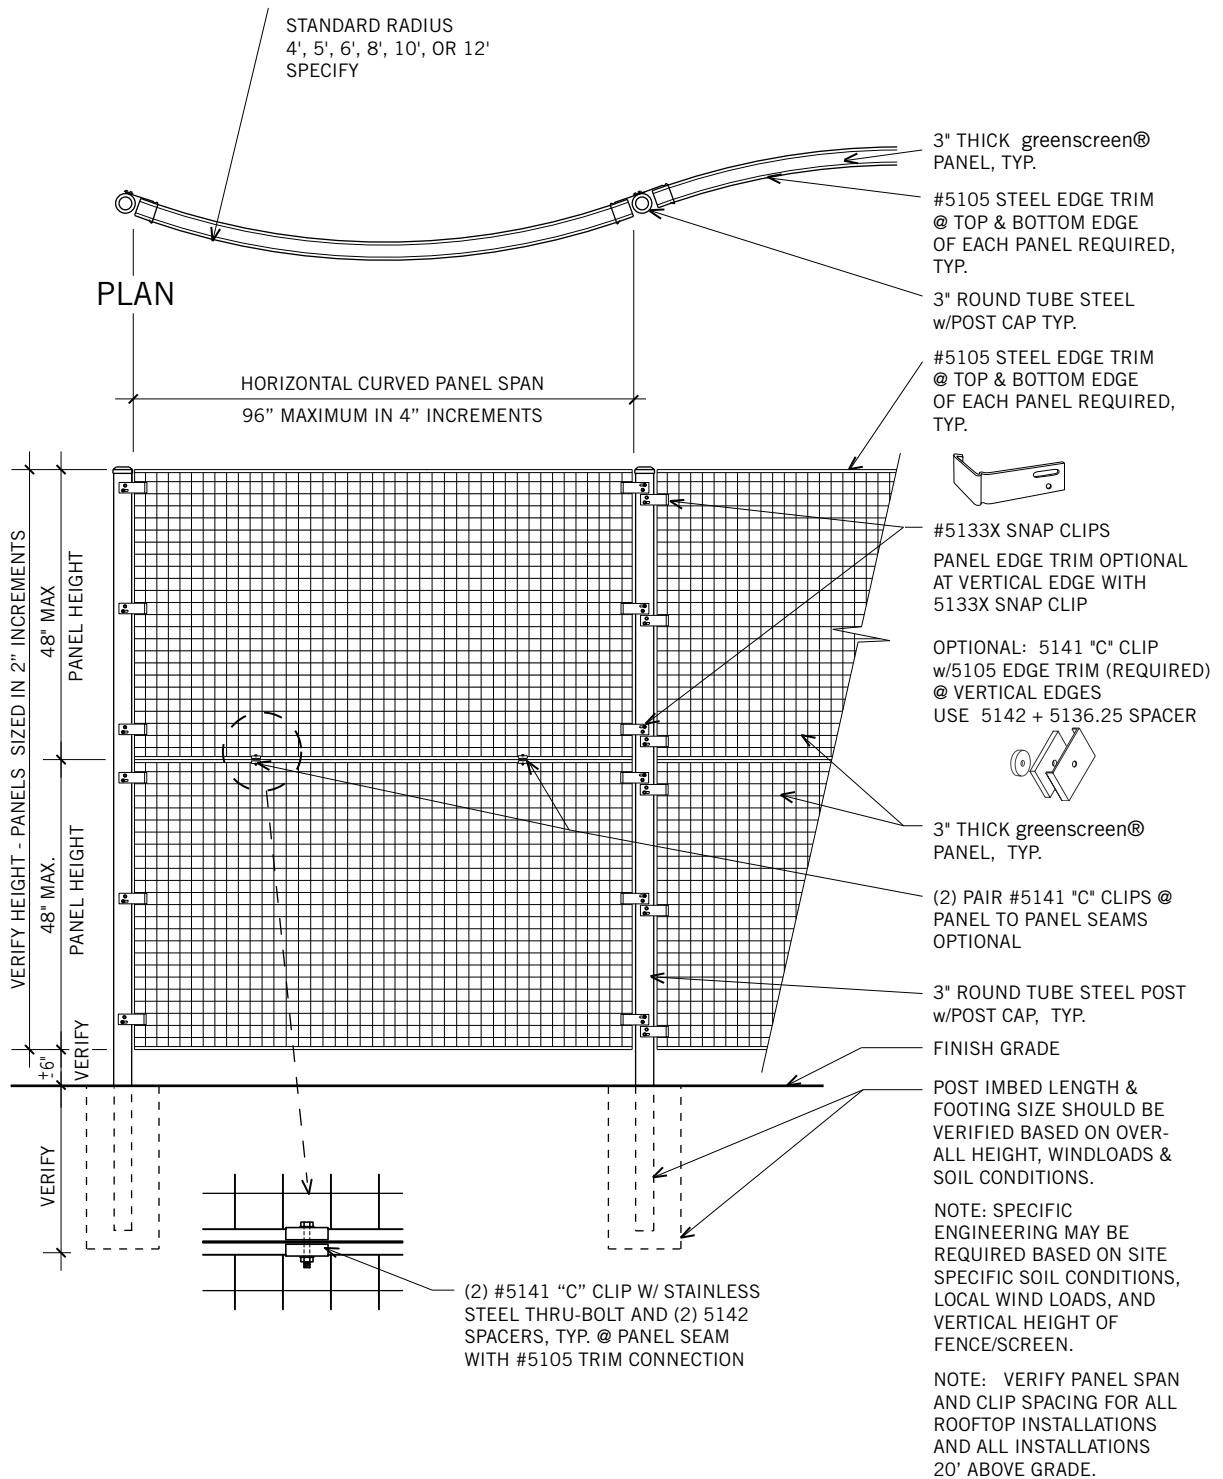


Freestanding, Curved **FENCE / SCREEN**

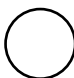

 FREESTANDING CURVED — FENCE / SCREEN

FALL 2015