


g Greenscreen® Planter Collection

Café Series – Rectangular

THIS CAN BE PRODUCED WITH A FLAT TOP AS A BENCH OPTION.




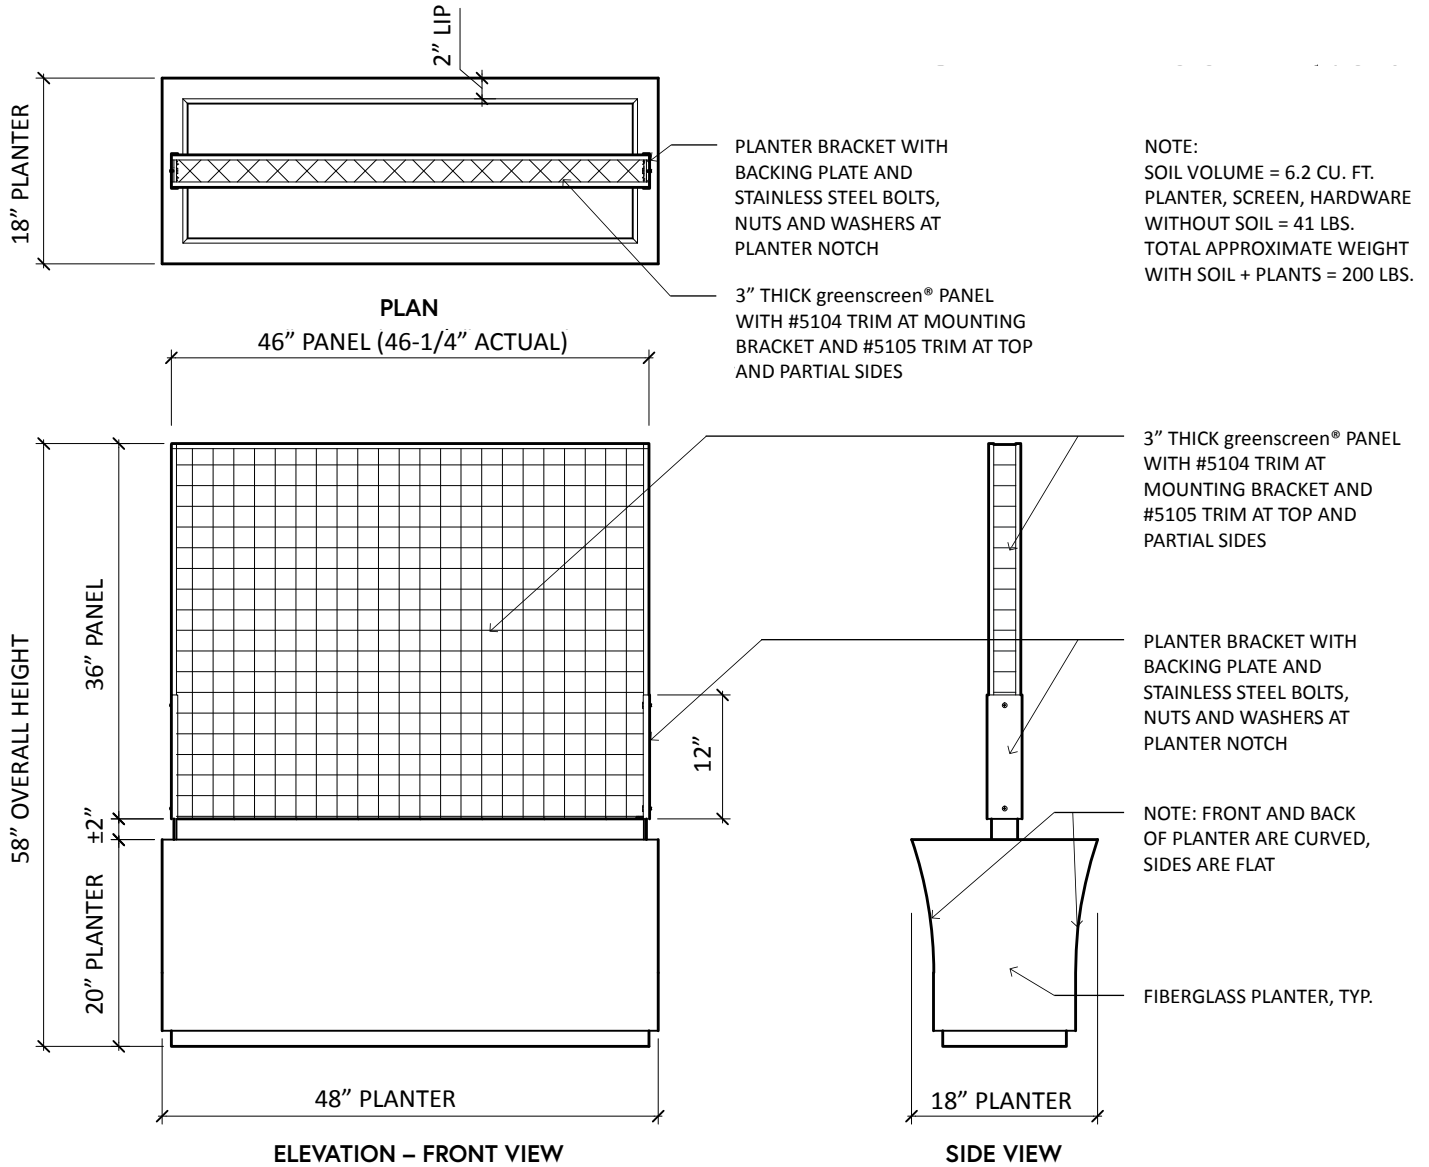

Planter Collection


Café Series – Curved Rectangular

THIS CAN BE PRODUCED WITH A FLAT TOP AS A BENCH OPTION.

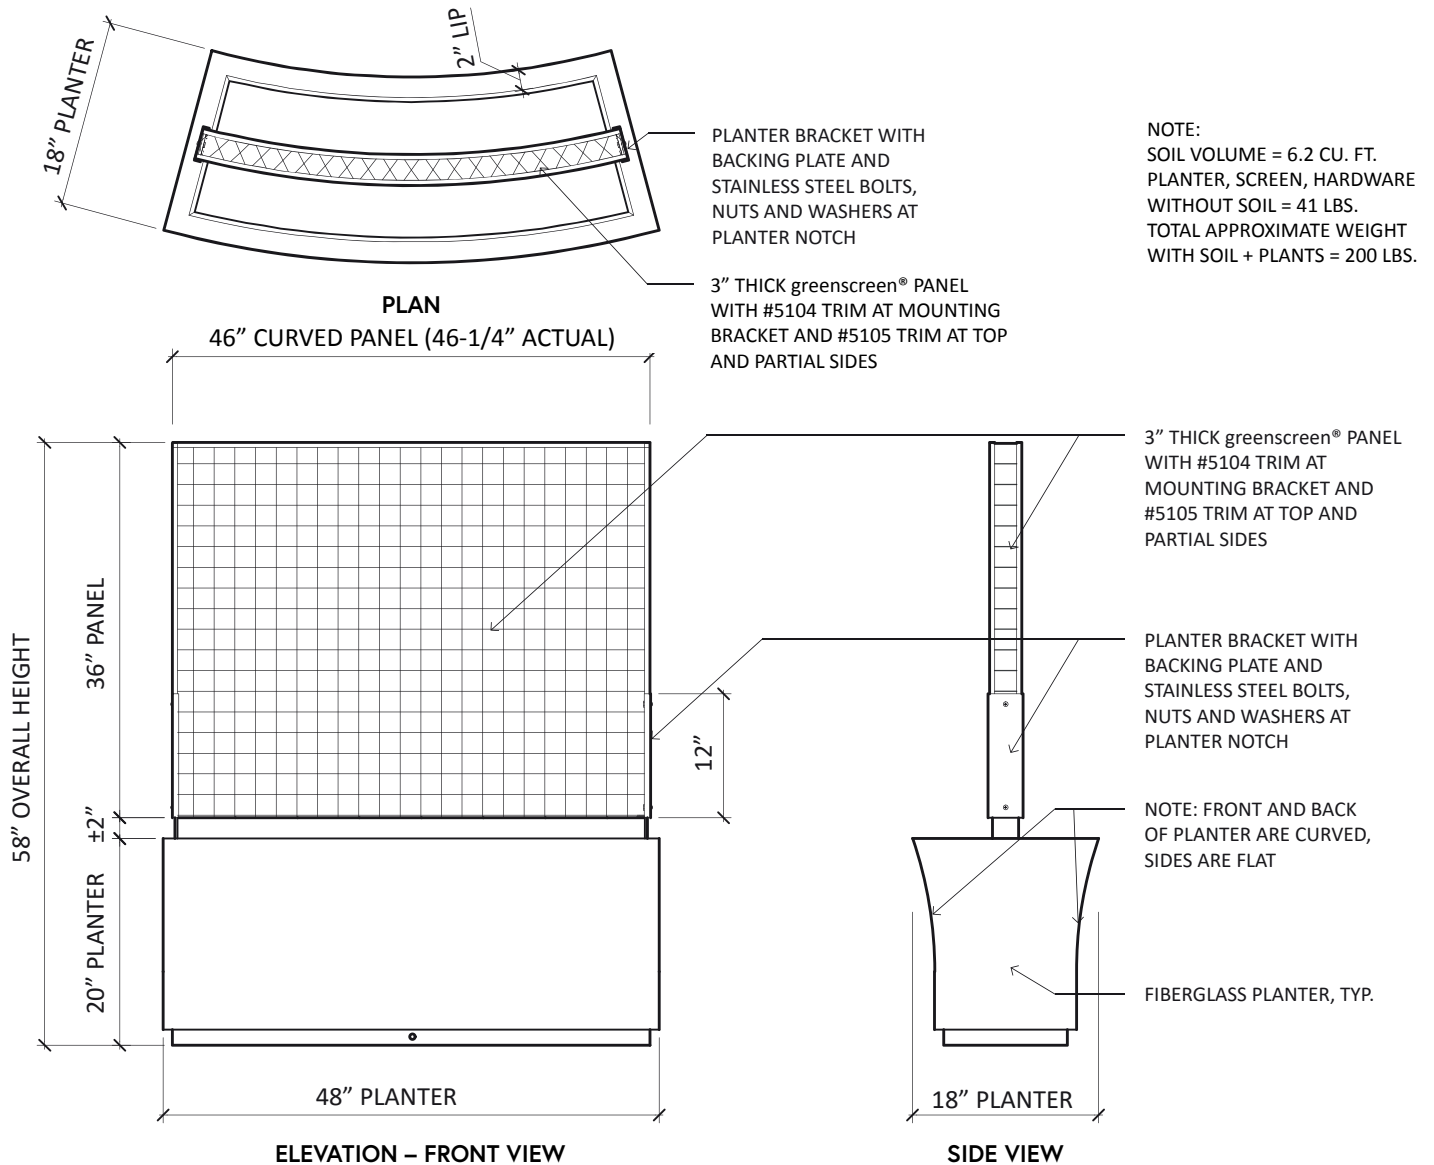


g Planter Collection

Café Series – Square

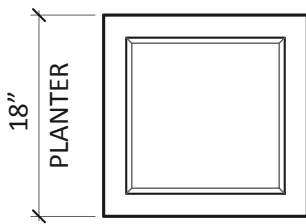


PLAN

NOTE:
SOIL VOLUME = 2.4 CU. FT.
PLANTER WITHOUT SOIL = 25 LBS.
TOTAL APPROXIMATE WEIGHT
WITH SOIL + PLANTS = 85 LBS.

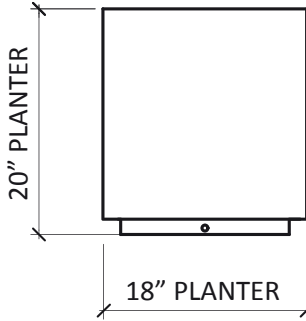

ELEVATION

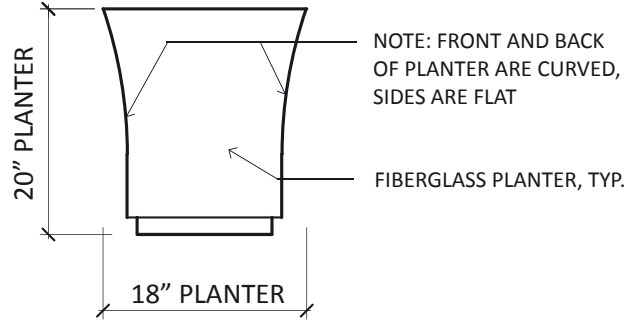

SECTION